

SOURCE: USGS TOPOGRAPHIC QUADRANGLE NEW HAVEN, CONNECTICUT (PHOTOREVISED 1984).



QUADRANGLE LOCATION





FORMER NEW HAVEN WATER COMPANY PROPERTIES HAMDEN, CONNECTICUT

SITE LOCATION MAP

DATE	REVISED	PREPARED BY:
		LEGGETTE, BRASHEARS & GRAHAM, INC.
		Professional Ground-Water and Environmental Engineering Services
		126 Monroe Turnpike
		Trumbull, CT 06611
		(203) 452-3100
DRAWN:	MRV	CHECKED: MM
		DATE: 11/25/02
		FIGURE: 1



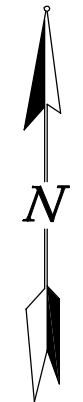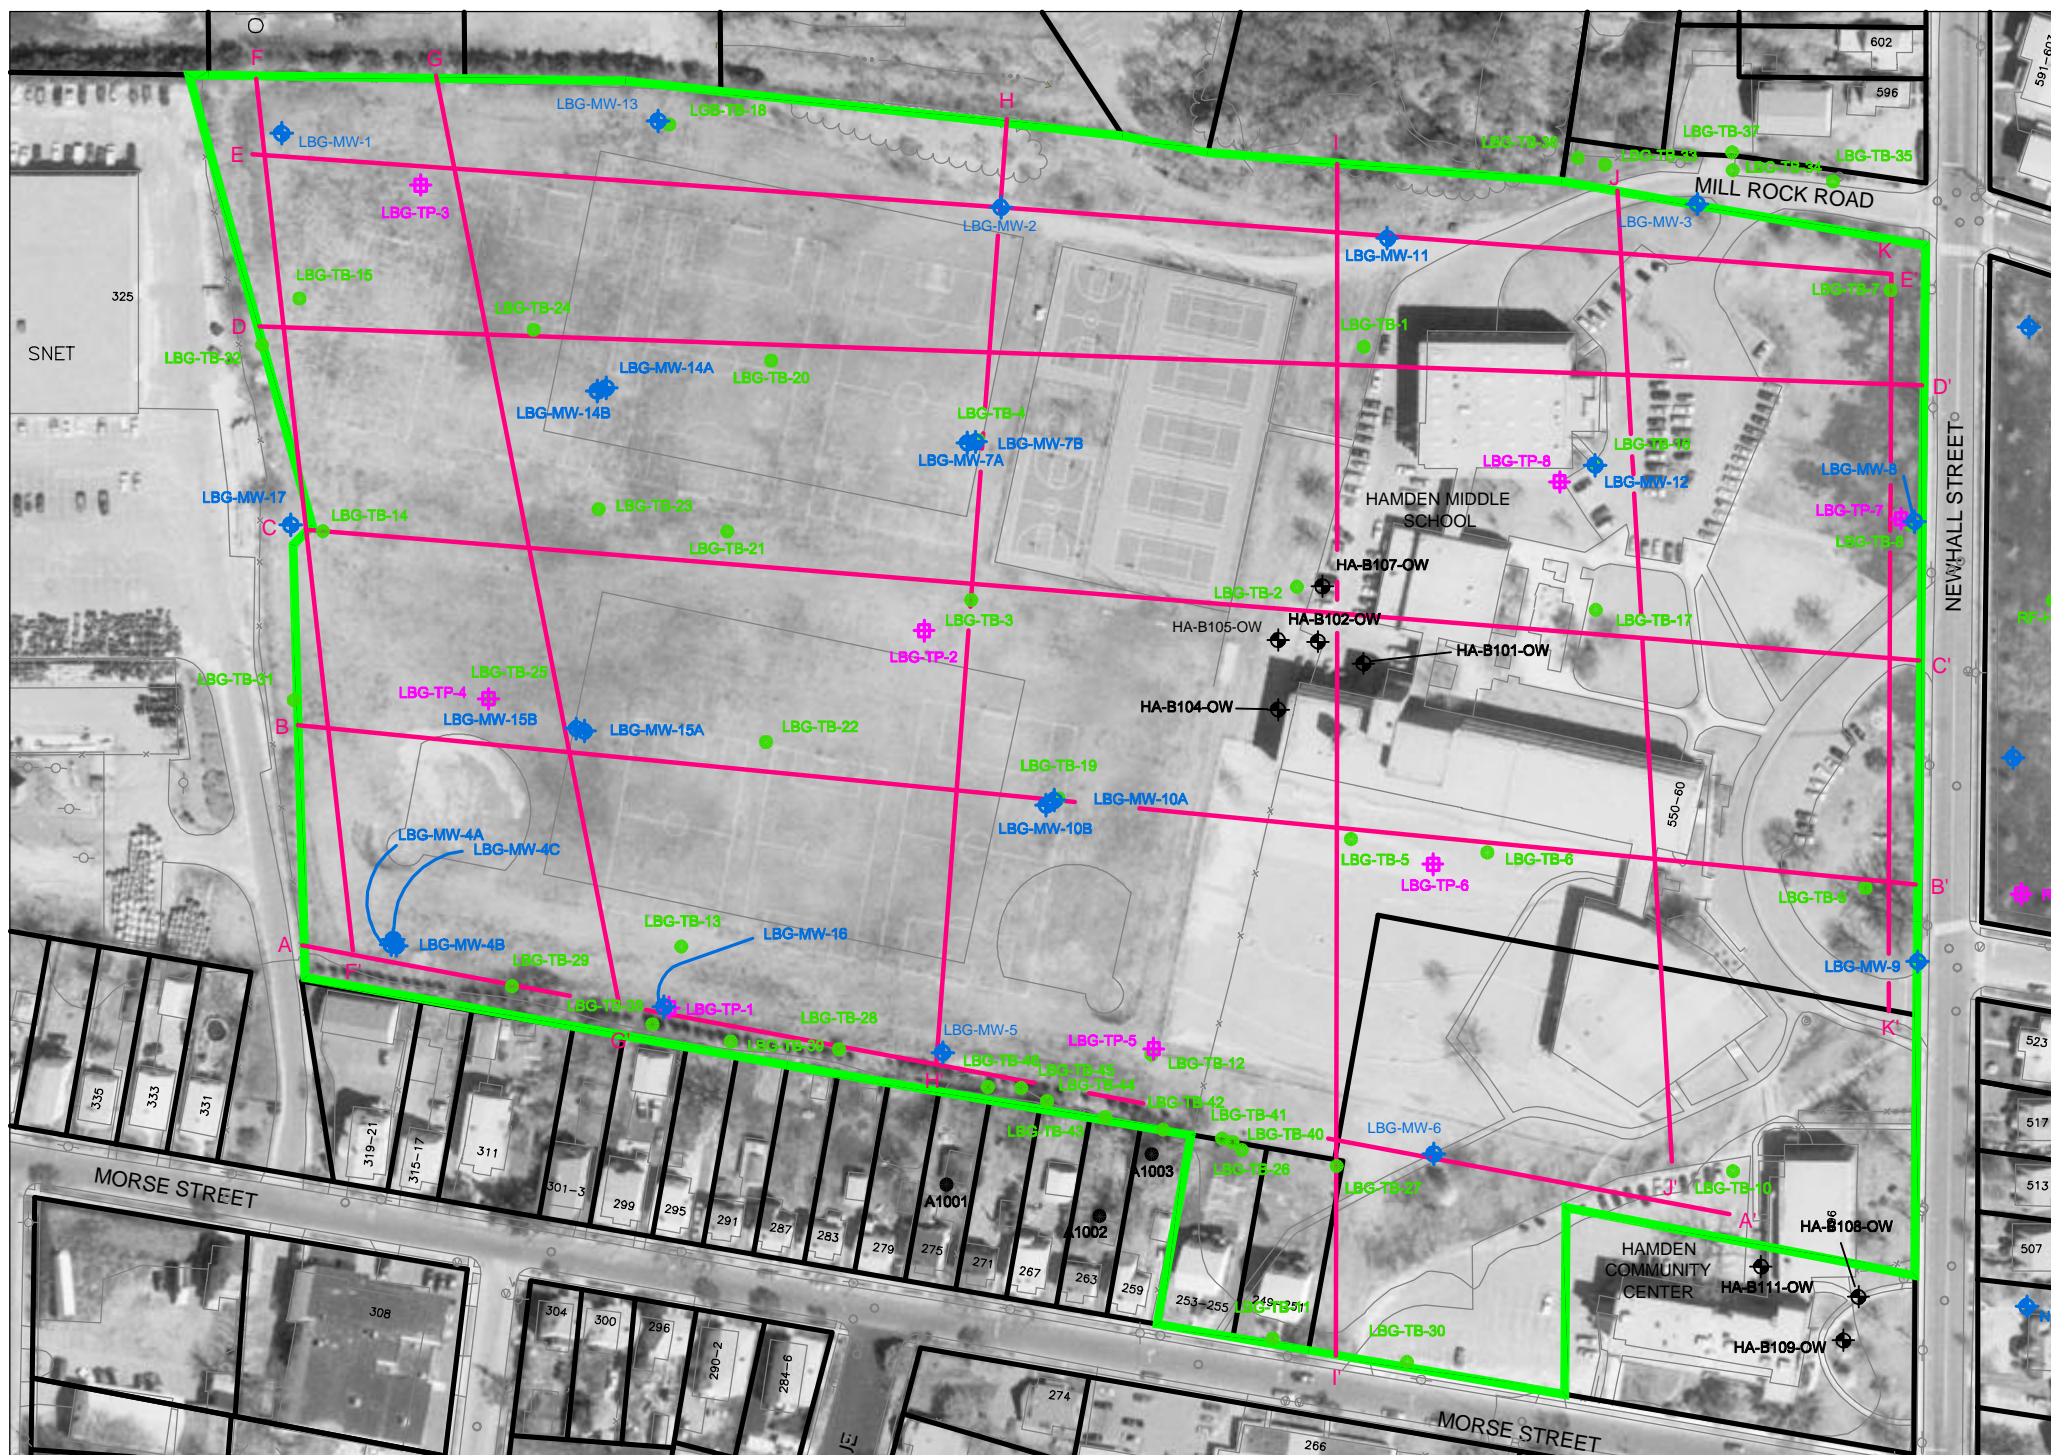


- LEGEND**
- LBG-MW-1 MONITOR WELL LOCATION
 - HA-B105-OW MONITOR WELL INSTALLED BY TOWN OF HAMDEN
 - LBG-TB-3 TEST BORING LOCATION
 - A1001 TEST BORING COMPLETED BY OLIN CORPORATION
 - LBG-TP-1 TEST PIT LOCATION
 - EXTENT OF FORMER NEW HAVEN WATER COMPANY PROPERTIES
 - A — A' CROSS SECTION LOCATION

FORMER NEW HAVEN WATER COMPANY PROPERTIES HAMDEN, CONNECTICUT

SITE MAP SHOWING CROSS SECTION LOCATIONS

DATE	REVISED	PREPARED BY:
		LEGGETTE, BRASHEARS & GRAHAM, INC.
		Professional Ground-Water and Environmental Engineering Services
		126 Monroe Turnpike
		Trumbull, CT 06611
		(203) 452-3100
DRAWN:	MRV	CHECKED: MM
DATE:	12/3/02	FIGURE: 2



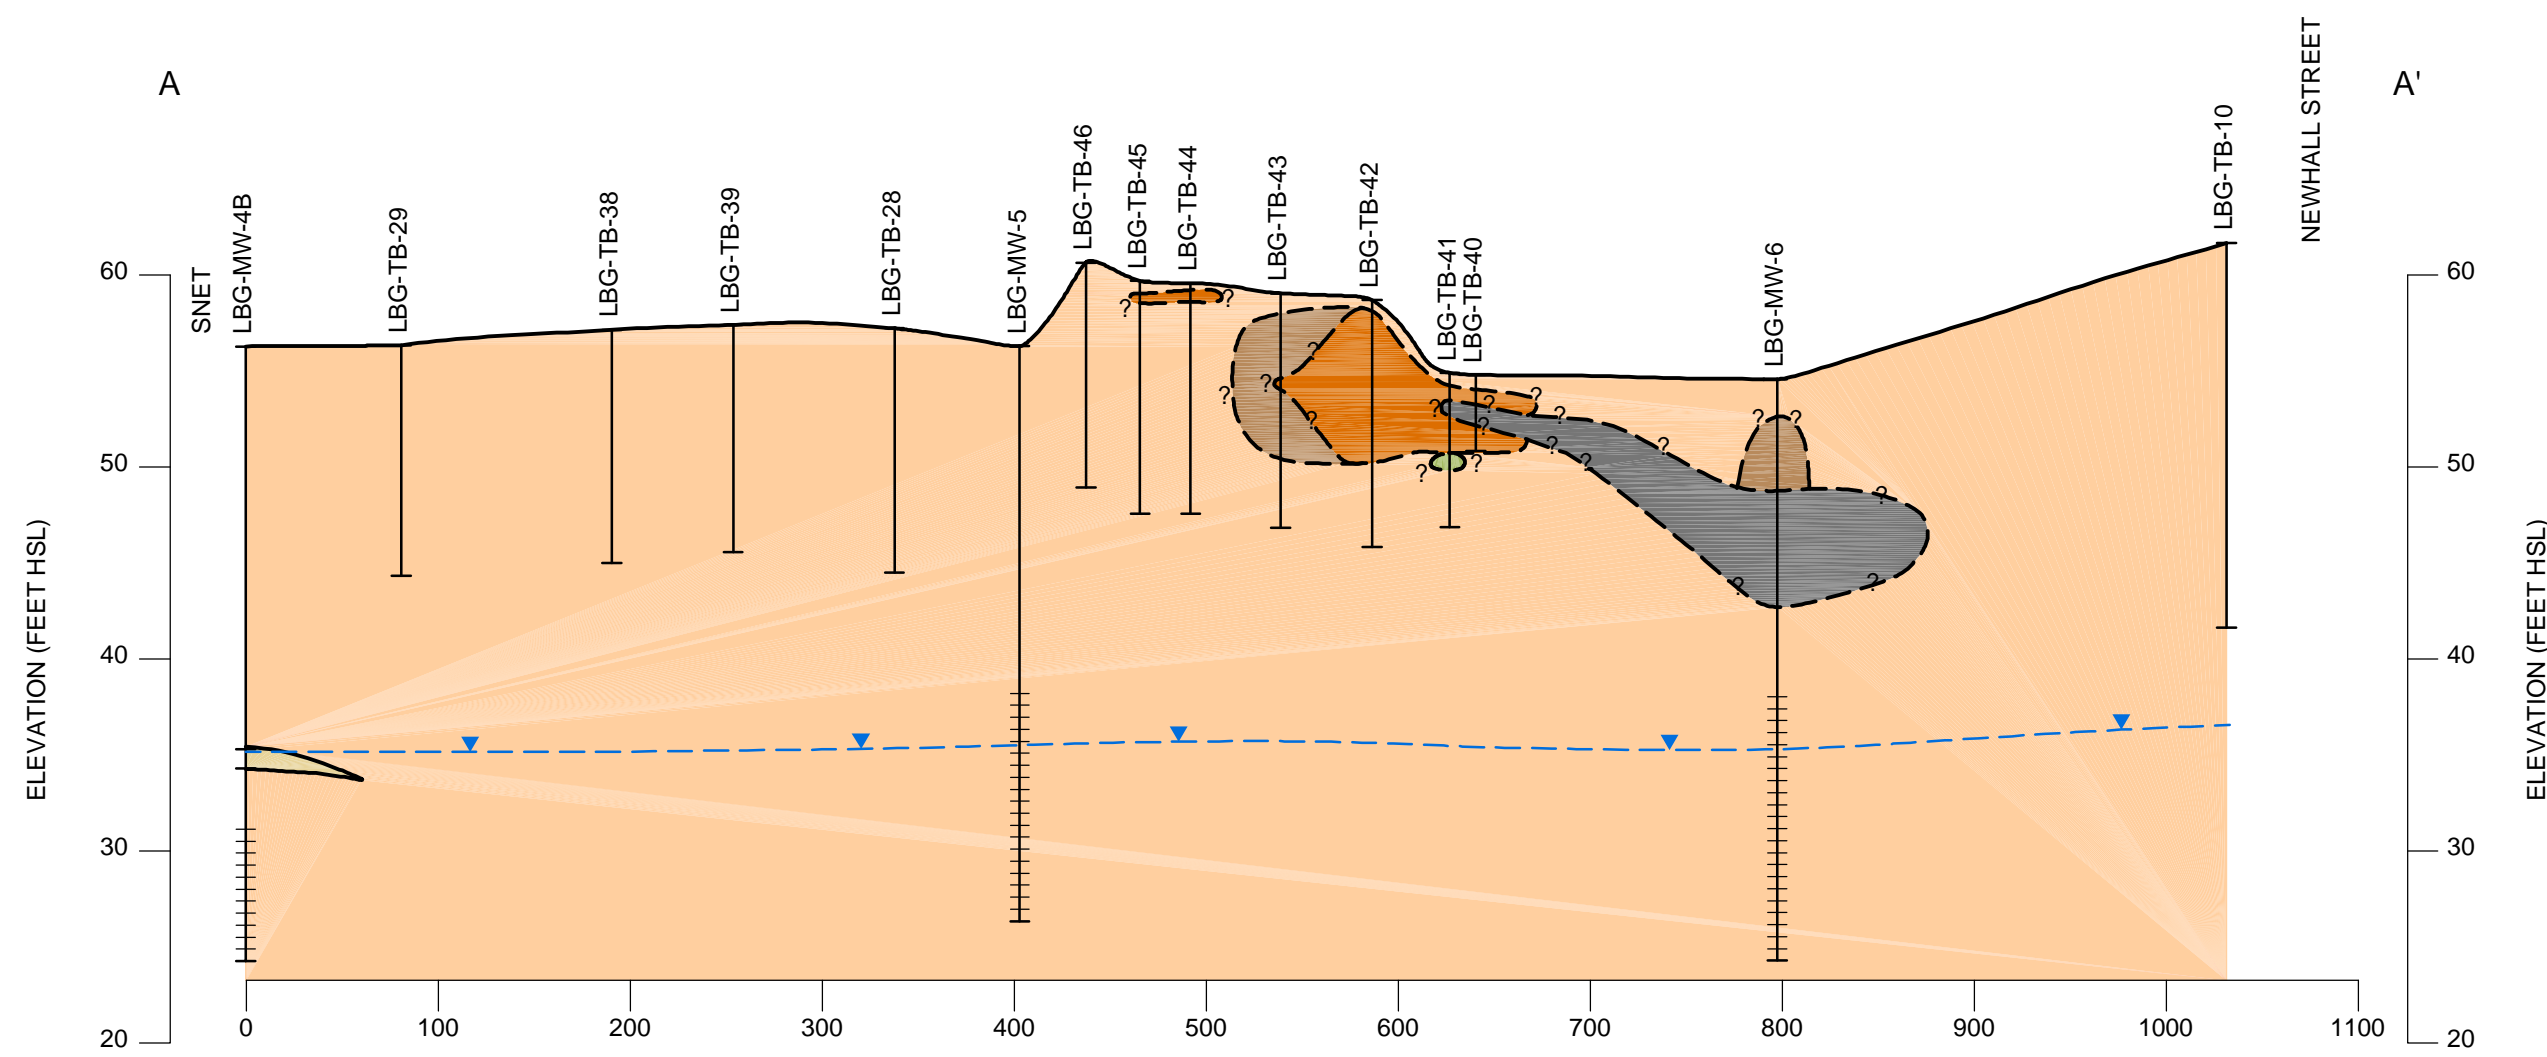

LEGEND


- PRIMARILY SANDS AND SILT
- ORGANIC SILT AND CLAY
- DOMESTIC DEBRIS/
MUNICIPAL WASTE
- MUNICIPAL WASTE AND
TRACE BLACK MATRIX FILL
- BLACK MATRIX FILL
- BUILDING DEBRIS
- POTENTIOMETRIC SURFACE ON 9/12/02
- WELL SCREEN









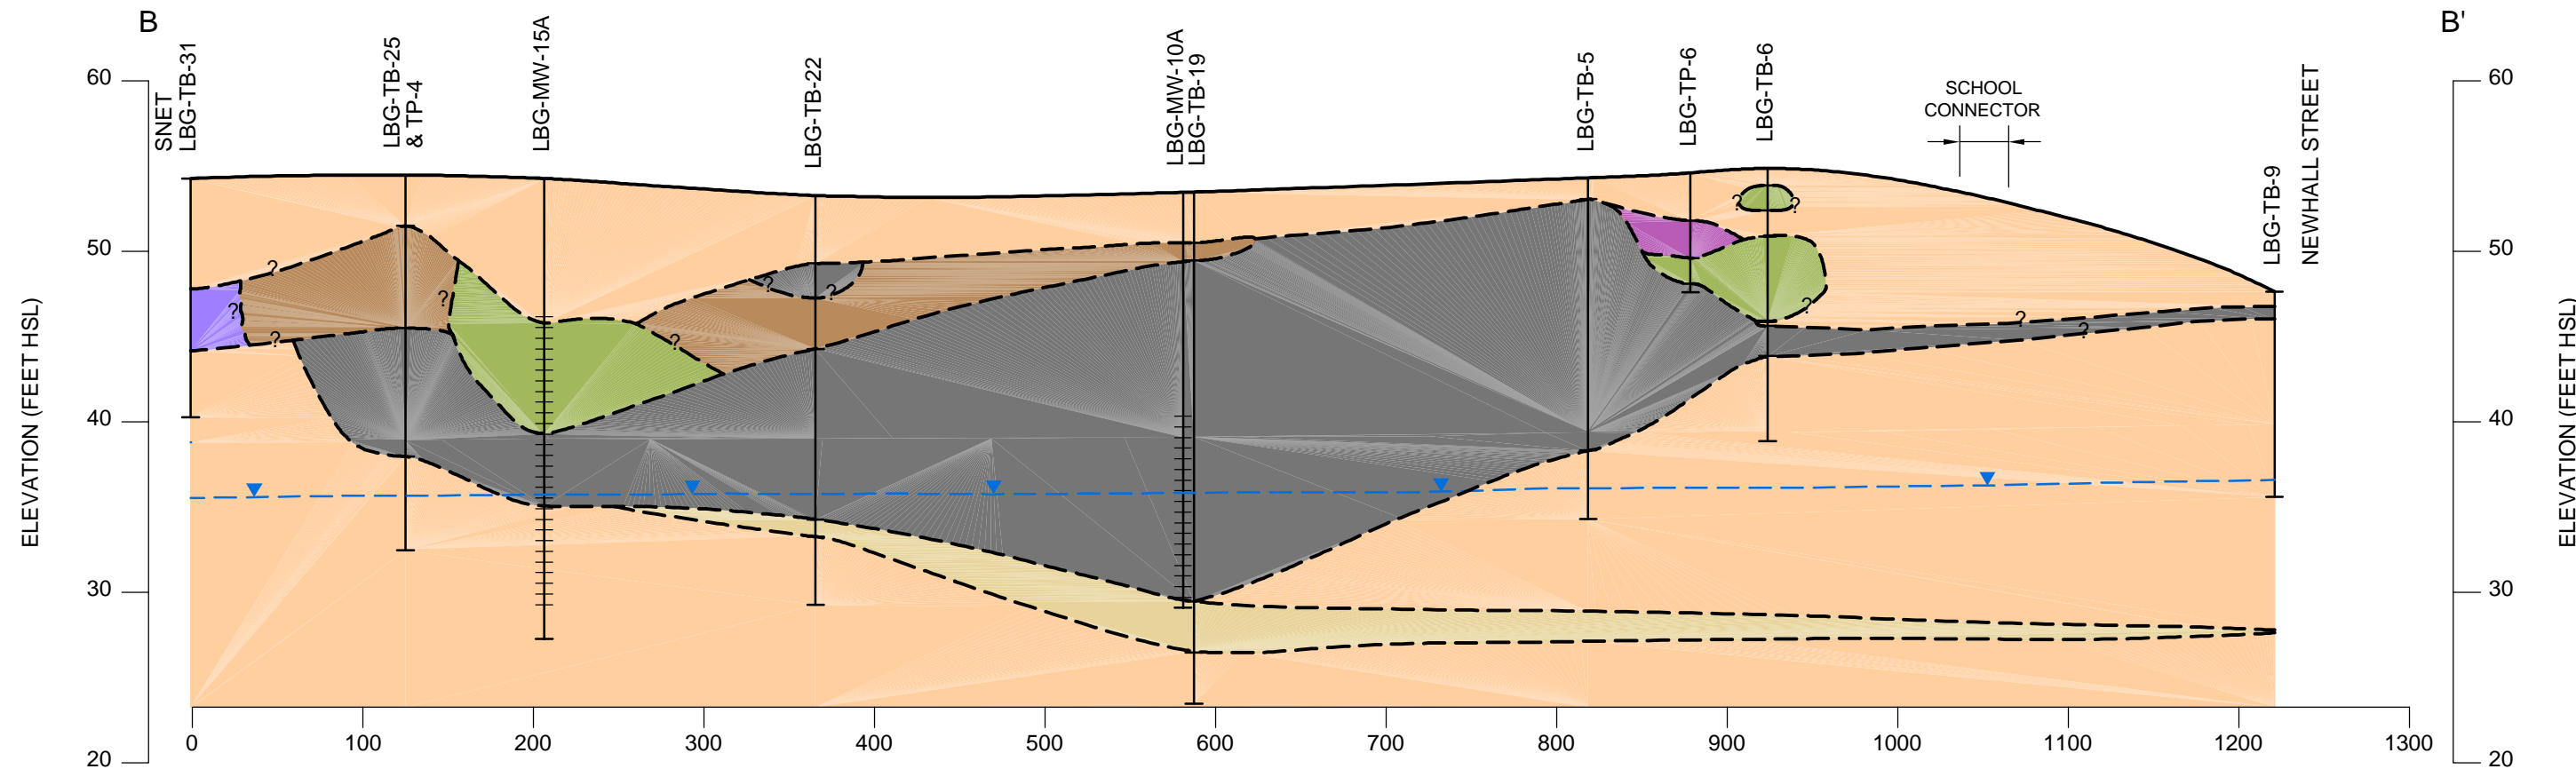




**FORMER NEW HAVEN WATER COMPANY PROPERTIES
HAMDEN, CONNECTICUT**

CROSS-SECTION A - A'

<i>DATE</i>	<i>REVISED</i>	<i>PREPARED BY:</i> LEGGETTE, BRASHEARS & GRAHAM, INC. Professional Ground-Water and Environmental Engineering Services 126 Monroe Turnpike Trumbull, CT 06611 (203) 452-3100					
<i>DRAWN:</i>	TLC	<i>CHECKED:</i>	MM	<i>DATE:</i>	12/19/02	<i>FIGURE:</i>	3




LEGEND

	PRIMARILY SANDS AND SILT		BLACK MATRIX FILL		WELL SCREEN
	ORGANIC SILT AND CLAY		BUILDING DEBRIS		
	BLACK MATRIX FILL WITH BUILDING DEBRIS		BUILDING DEBRIS AND DOMESTIC WASTE		
	BLACK MATRIX FILL WITH BUILDING DEBRIS AND DOMESTIC WASTE		POTENTIOMETRIC SURFACE ON 9/12/02		VERTICAL SCALE IN FEET
					HORIZONTAL SCALE IN FEET


**FORMER NEW HAVEN WATER COMPANY PROPERTIES
HAMDEN, CONNECTICUT**

CROSS-SECTION B - B'

DATE	REVISED	PREPARED BY:
		LEGGETTE, BRASHEARS & GRAHAM, INC.
		Professional Ground-Water and Environmental Engineering Services
		126 Monroe Turnpike
		Trumbull, CT 06611
		(203) 452-3100




DRAWN:	TLC	CHECKED:	MM	DATE:	12/19/02	FIGURE:	4
--------	-----	----------	----	-------	----------	---------	---

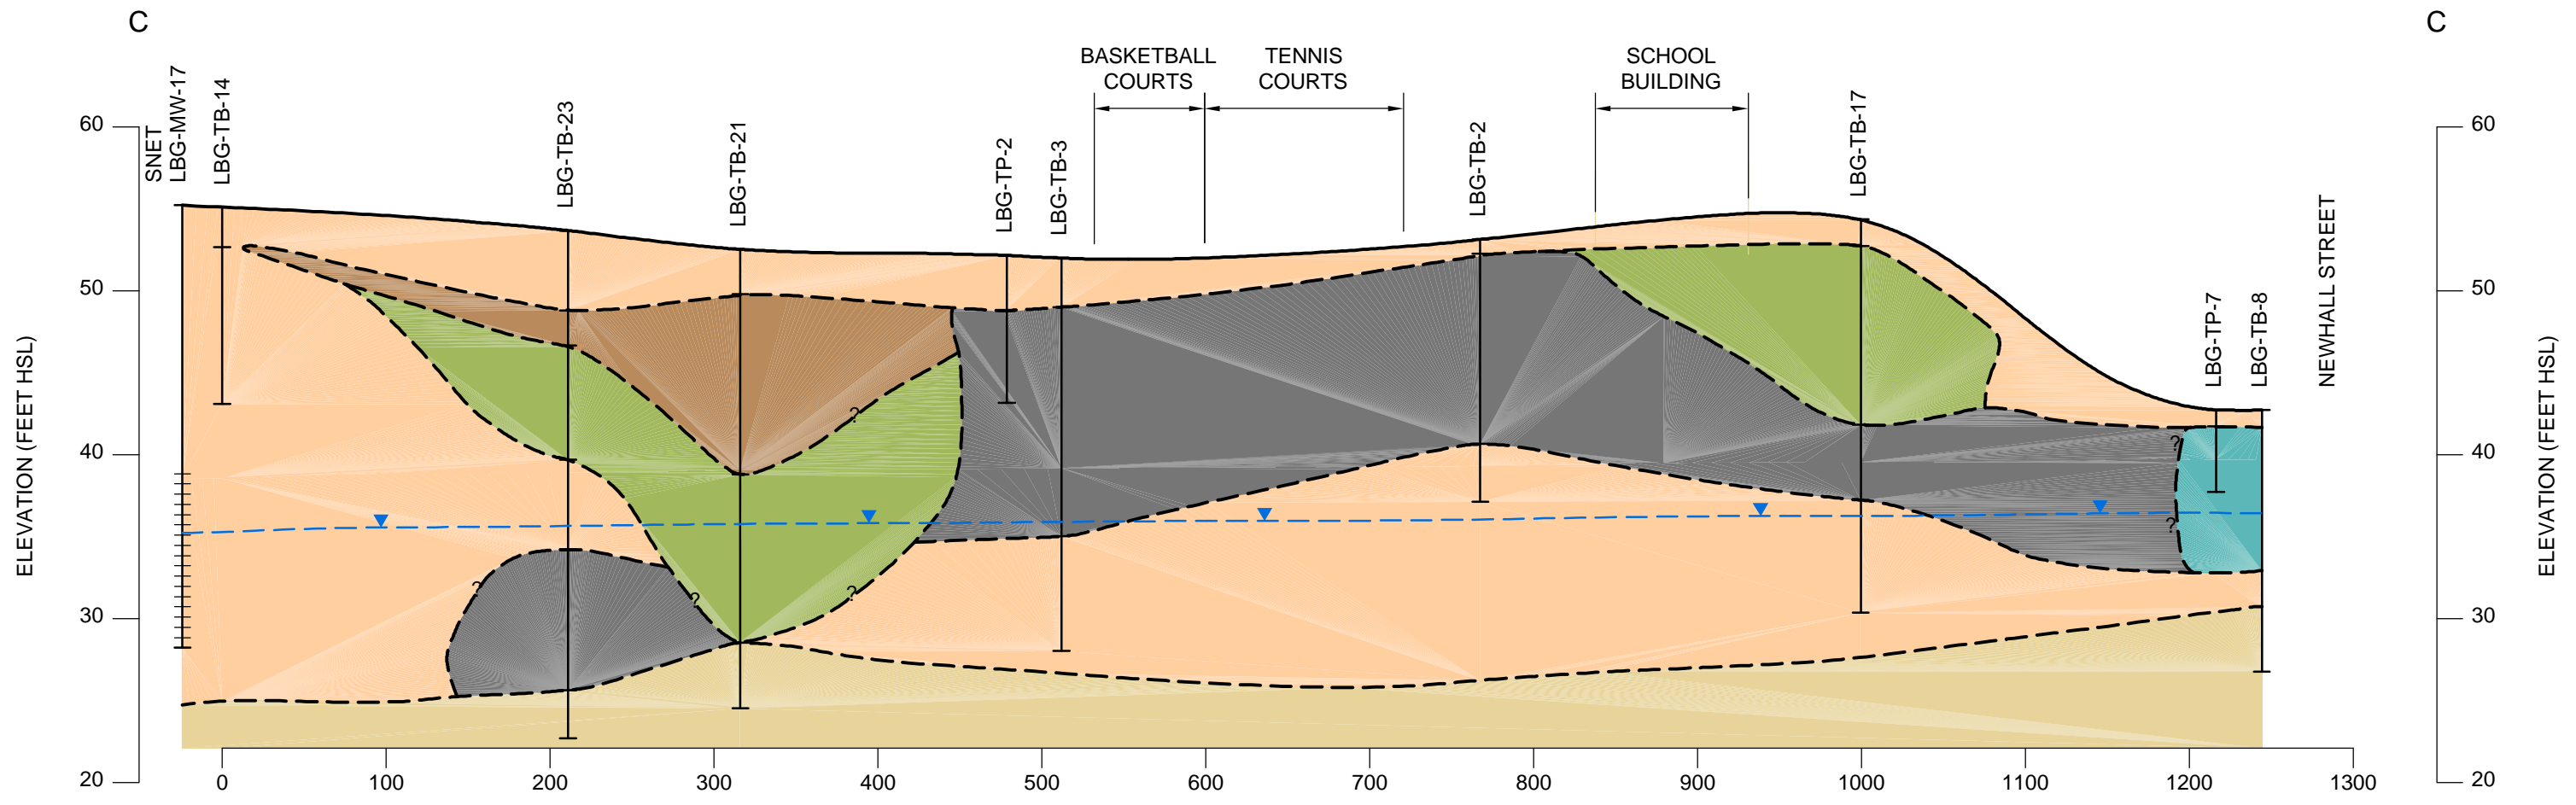


LEGEND



- PRIMARILY SANDS AND SILT
- ORGANIC SILT AND CLAY
- BLACK MATRIX FILL WITH BUILDING DEBRIS
- BLACK MATRIX FILL
- BUILDING DEBRIS
- THIN LAYERS OF BLACK MATRIX FILL, BUILDING DEBRIS AND DOMESTIC WASTE
- WELL SCREEN
- POTENTIOMETRIC SURFACE ON 9/12/02

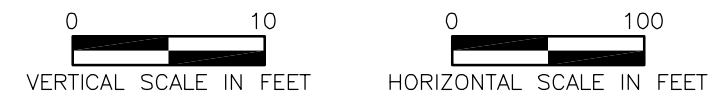

**FORMER NEW HAVEN WATER COMPANY PROPERTIES
HAMDEN, CONNECTICUT**

CROSS-SECTION C - C'


<i>DATE</i>	<i>REVISED</i>	<i>PREPARED BY:</i> LEGGETTE, BRASHEARS & GRAHAM, INC. <small>Professional Ground-Water and Environmental Engineering Services</small>
		
		<small>126 Monroe Turnpike Trumbull, CT 06611 (203) 452-3100</small>
<i>DRAWN:</i>	TLC	<i>CHECKED:</i> MM
<i>DATE:</i>	12/19/02	<i>FIGURE:</i> 5

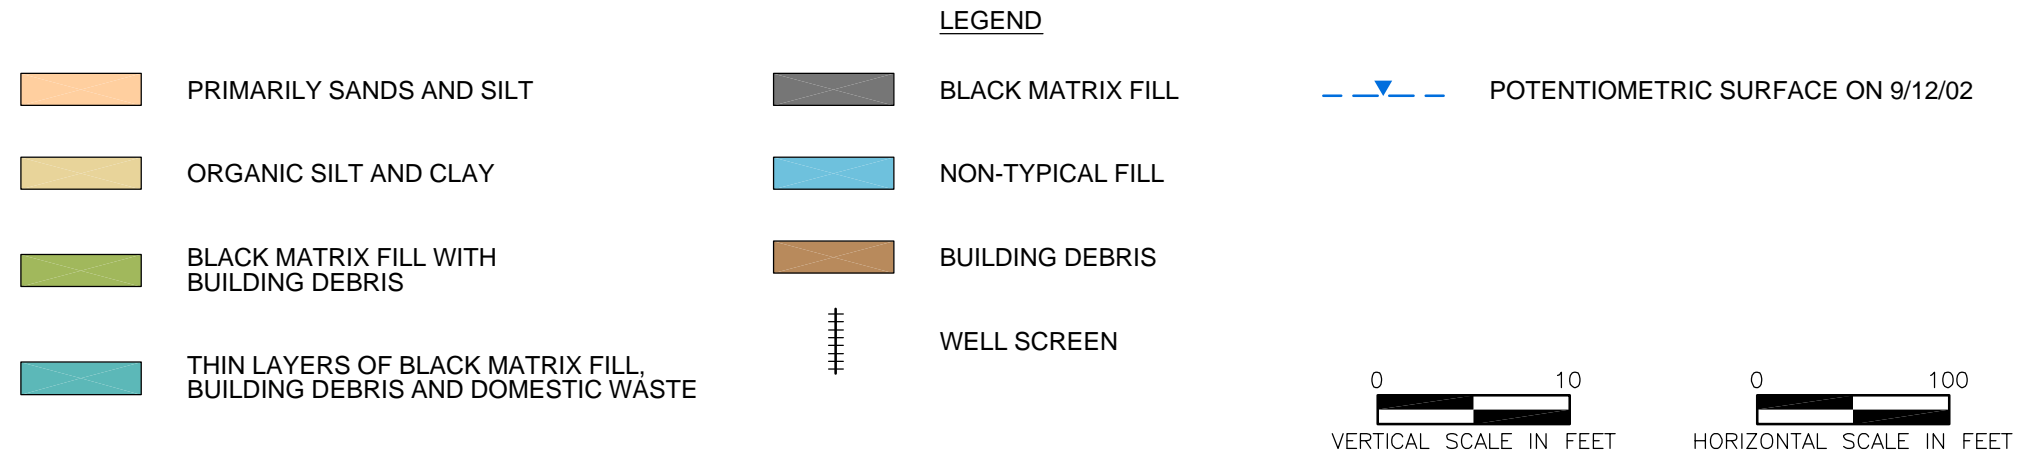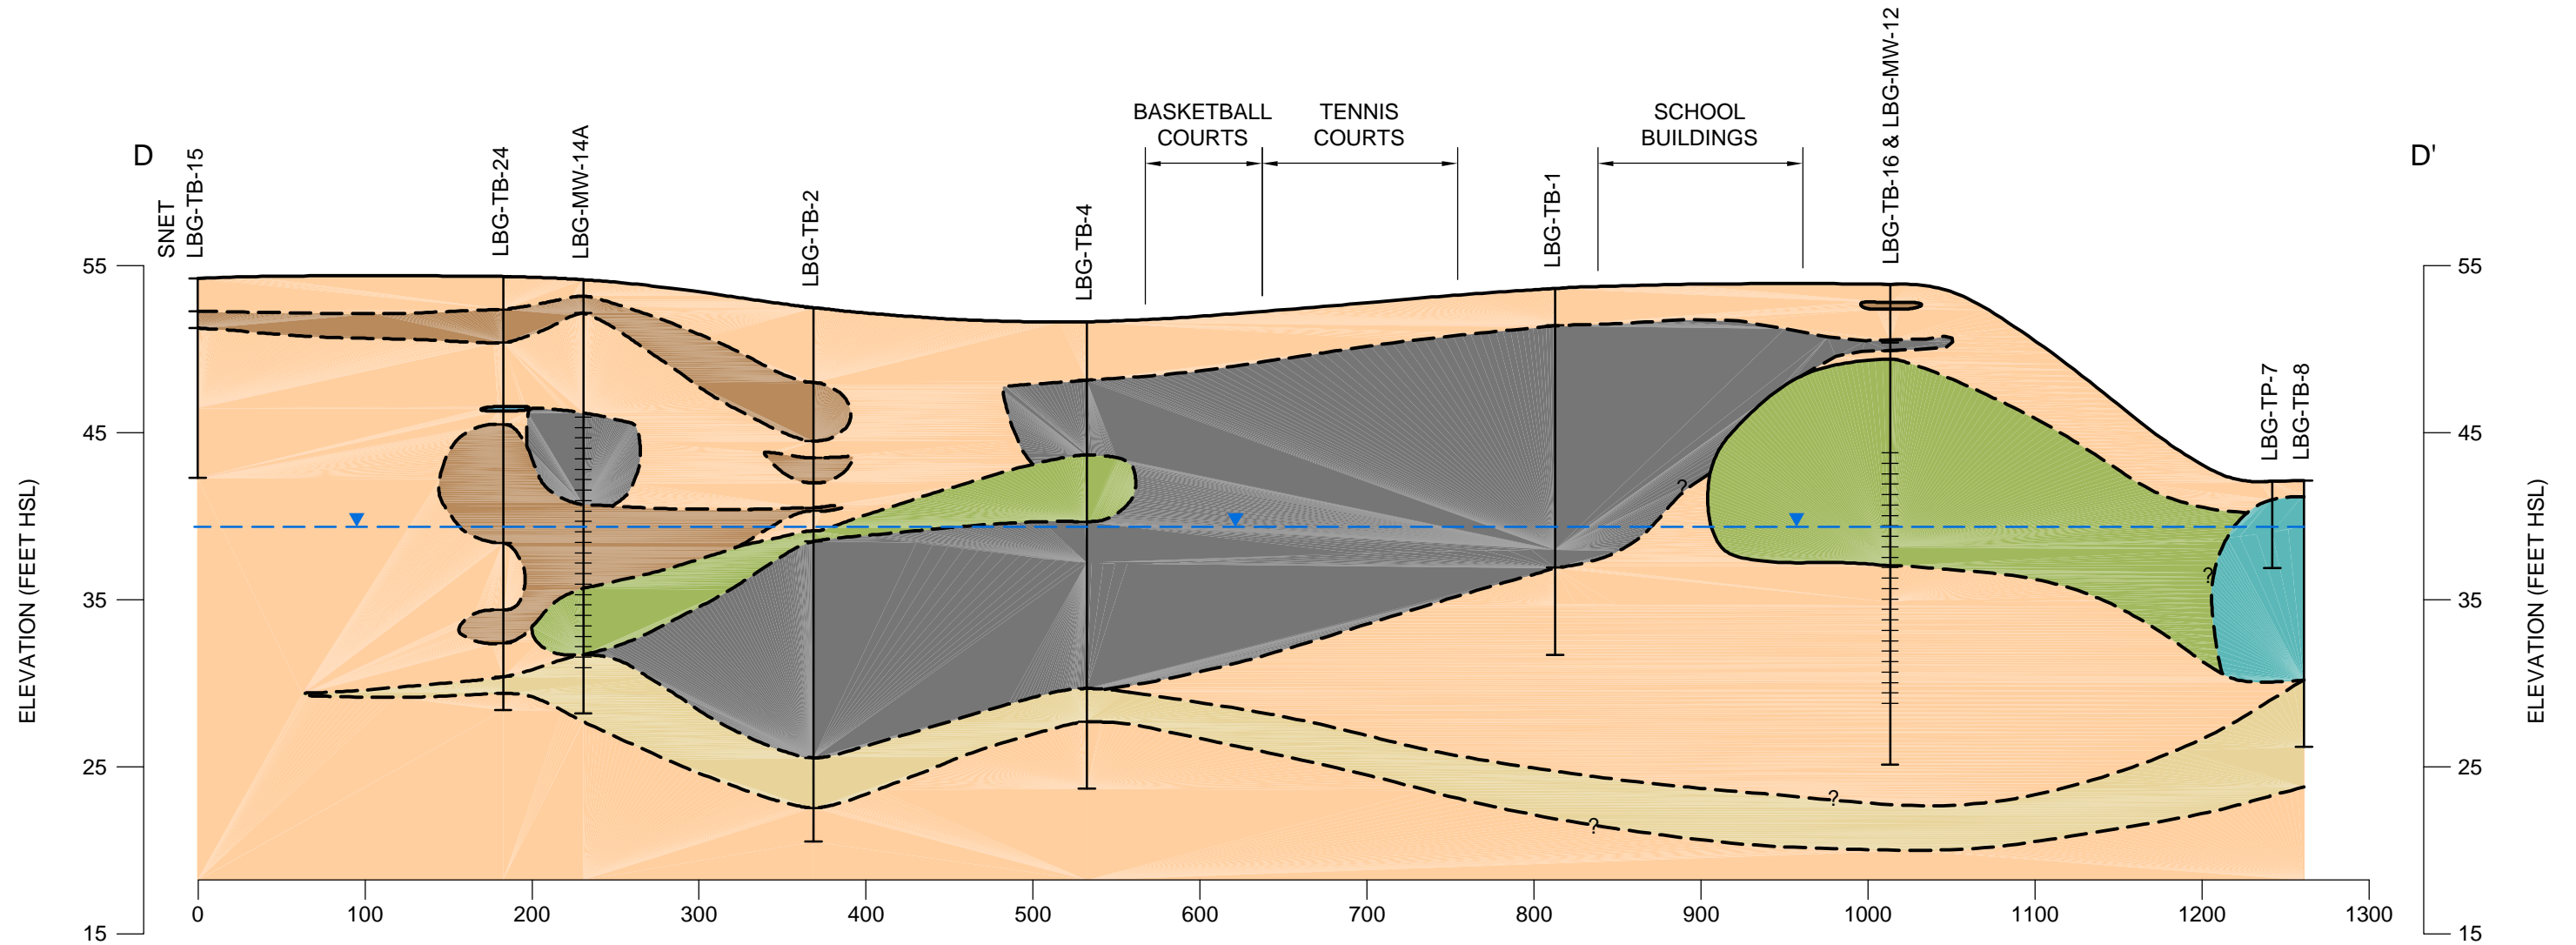

**FORMER NEW HAVEN WATER COMPANY PROPERTIES
HAMDEN, CONNECTICUT**

CROSS-SECTION D - D'

DATE	REVISED	PREPARED BY:
		LEGGETTE, BRASHEARS & GRAHAM, INC.
		Professional Ground-Water and Environmental Engineering Services
		126 Monroe Turnpike
		Trumbull, CT 06611
		(203) 452-3100
DRAWN: TLC	CHECKED: MM	DATE: 12/19/02
		FIGURE: 6

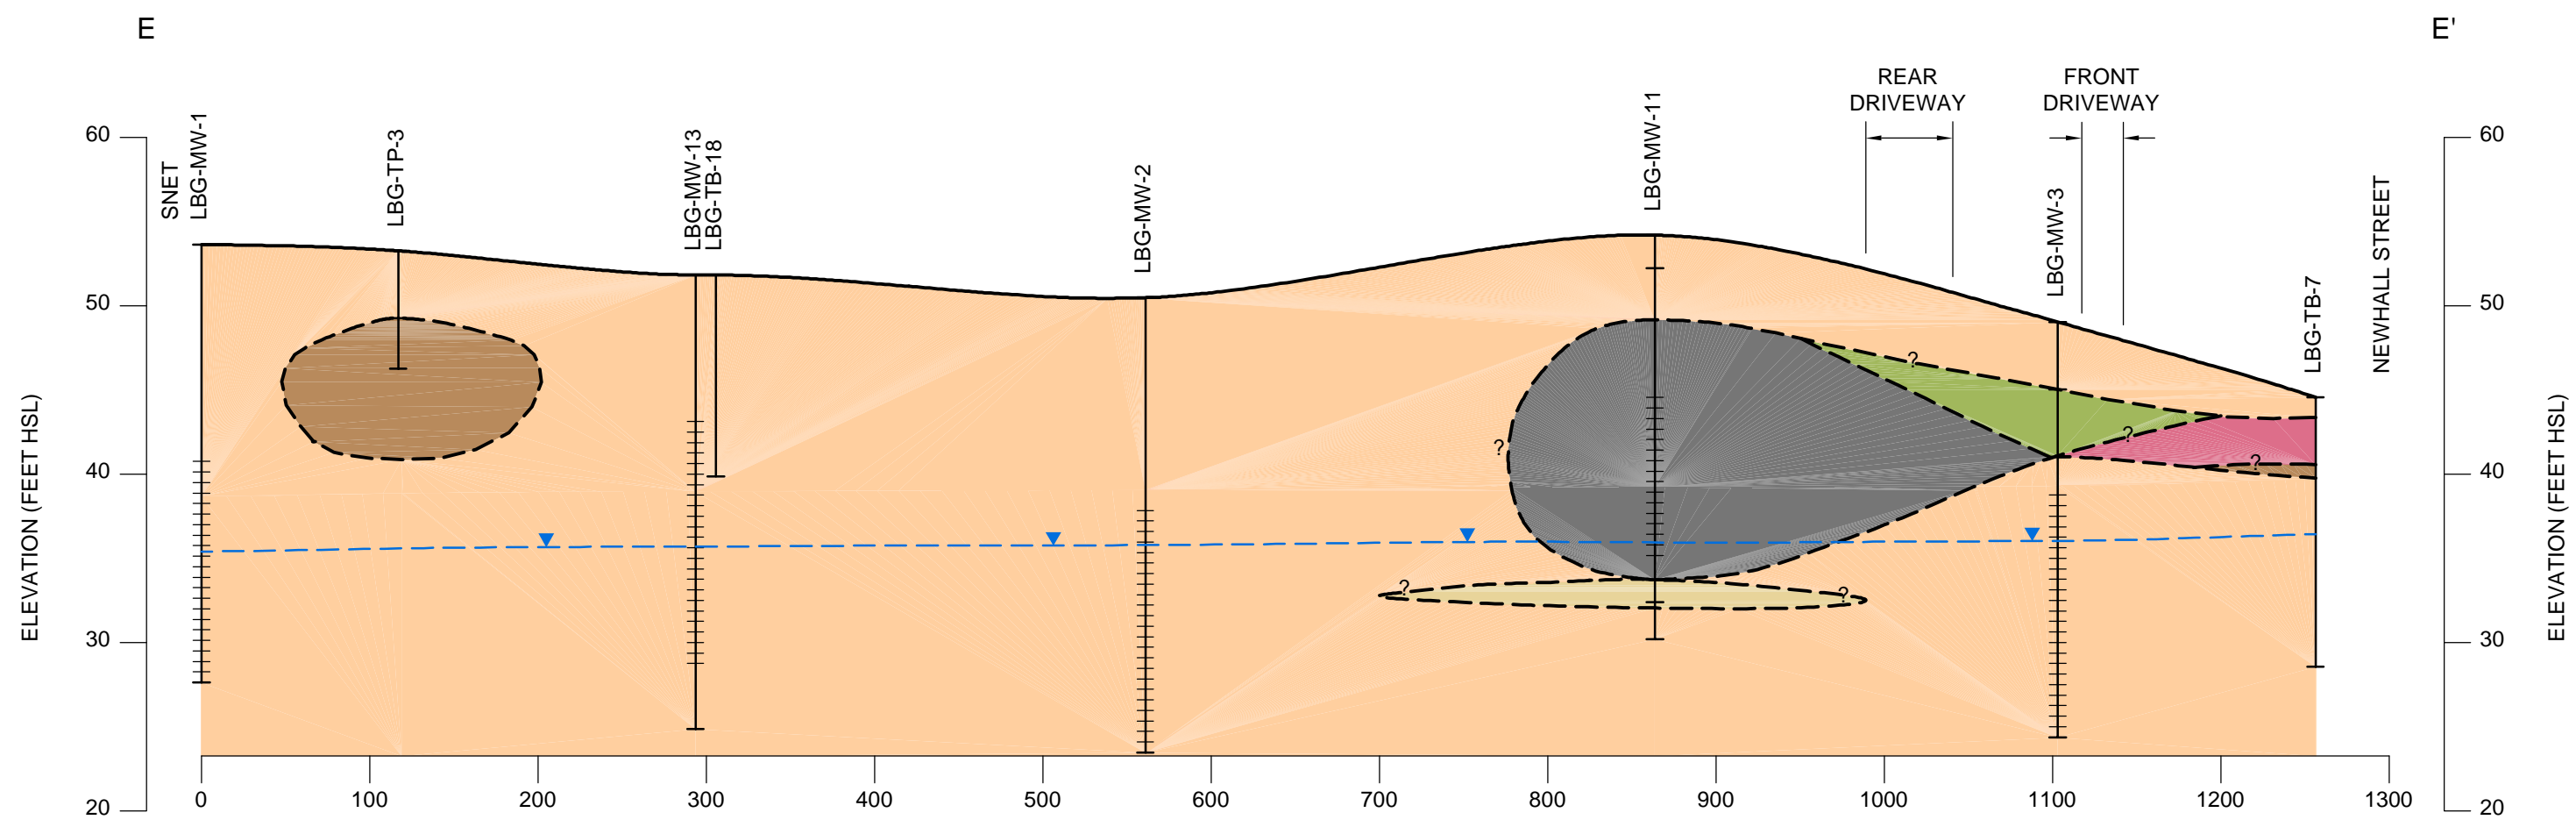


LEGEND


- PRIMARILY SANDS AND SILT
- ORGANIC SILT AND CLAY
- BLACK MATRIX FILL WITH BUILDING DEBRIS
- BLACK MATRIX FILL
- BUILDING DEBRIS
- BLACK MATRIX FILL AND DOMESTIC WASTE
- WELL SCREEN
- POTENTIOMETRIC SURFACE ON 9/12/02



**FORMER NEW HAVEN WATER COMPANY PROPERTIES
HAMDEN, CONNECTICUT**

CROSS-SECTION E-E'

DATE	REVISED	PREPARED BY: LEGGETTE, BRASHEARS & GRAHAM, INC. Professional Ground-Water and Environmental Engineering Services 126 Monroe Turnpike Trumbull, CT 06611 (203) 452-3100
		
DRAWN: TLC	CHECKED: MM	DATE: 12/19/02
		FIGURE: 7

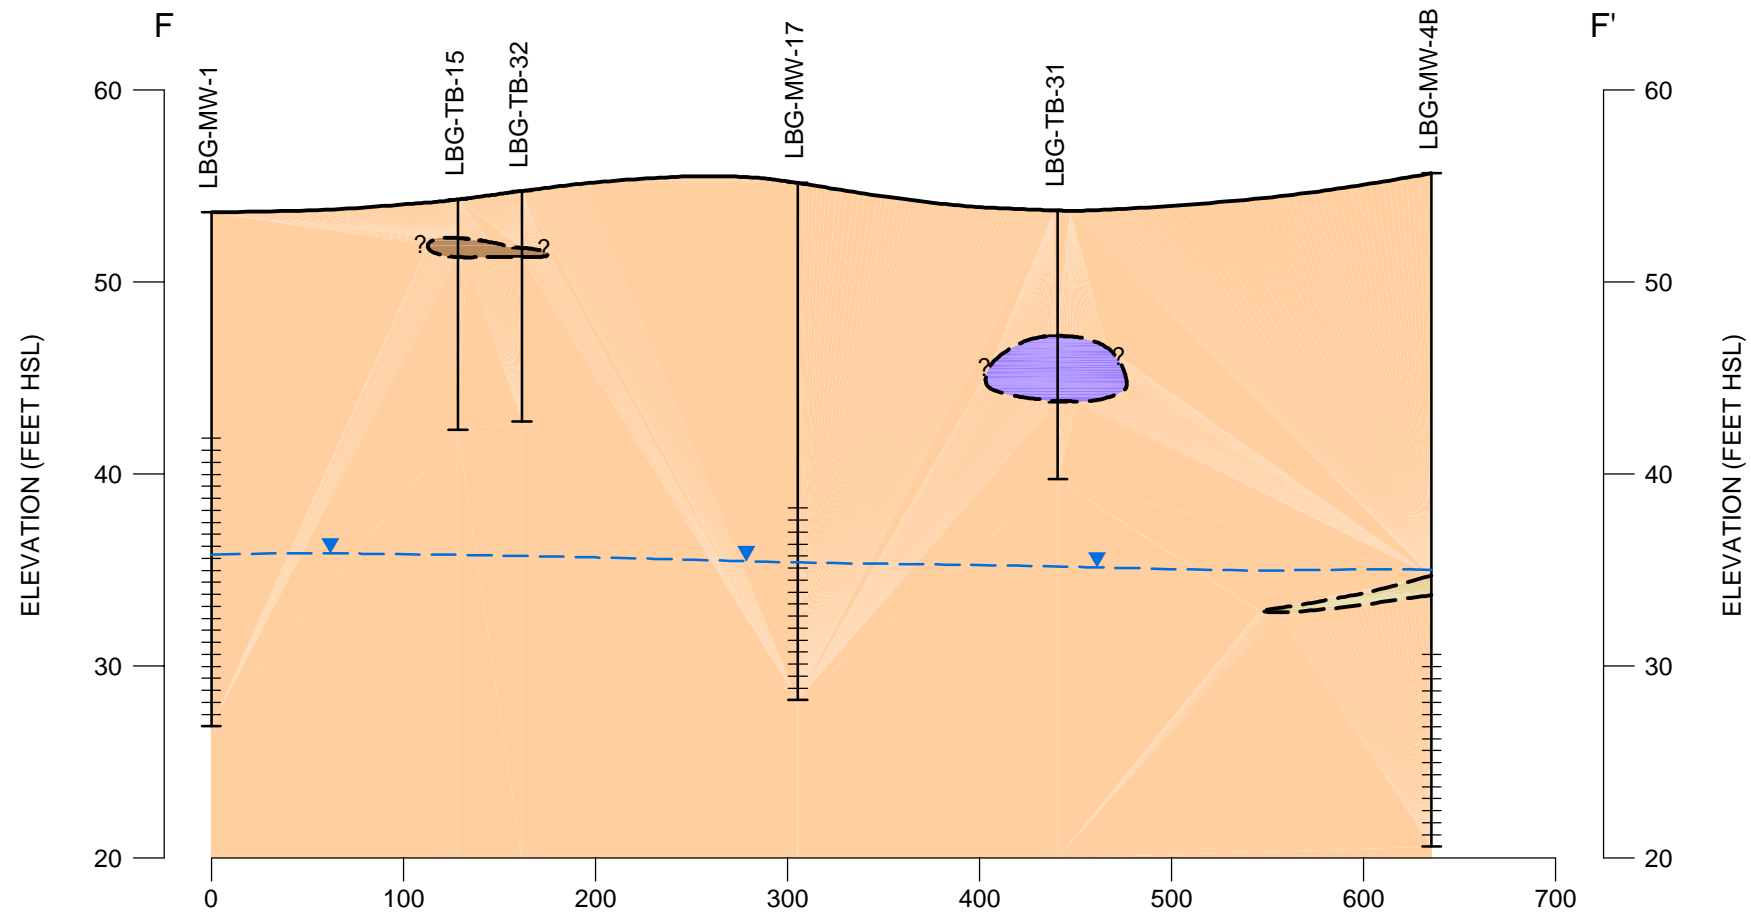

LEGEND

- PRIMARILY SANDS AND SILT
- ORGANIC SILT AND CLAY
- BUILDING DEBRIS
- BUILDING DEBRIS AND DOMESTIC WASTE
- ▼ POTENTIOMETRIC SURFACE ON 9/12/02
- WELL SCREEN




**FORMER NEW HAVEN WATER COMPANY PROPERTIES
HAMDEN, CONNECTICUT**

CROSS-SECTION F - F'

DATE	REVISED	PREPARED BY:
		LEGGETTE, BRASHEARS & GRAHAM, INC.
		Professional Ground-Water and Environmental Engineering Services
		126 Monroe Turnpike
		Trumbull, CT 06611
		(203) 452-3100
DRAWN:	TLC	CHECKED: MM
DATE:	12/19/02	FIGURE: 8



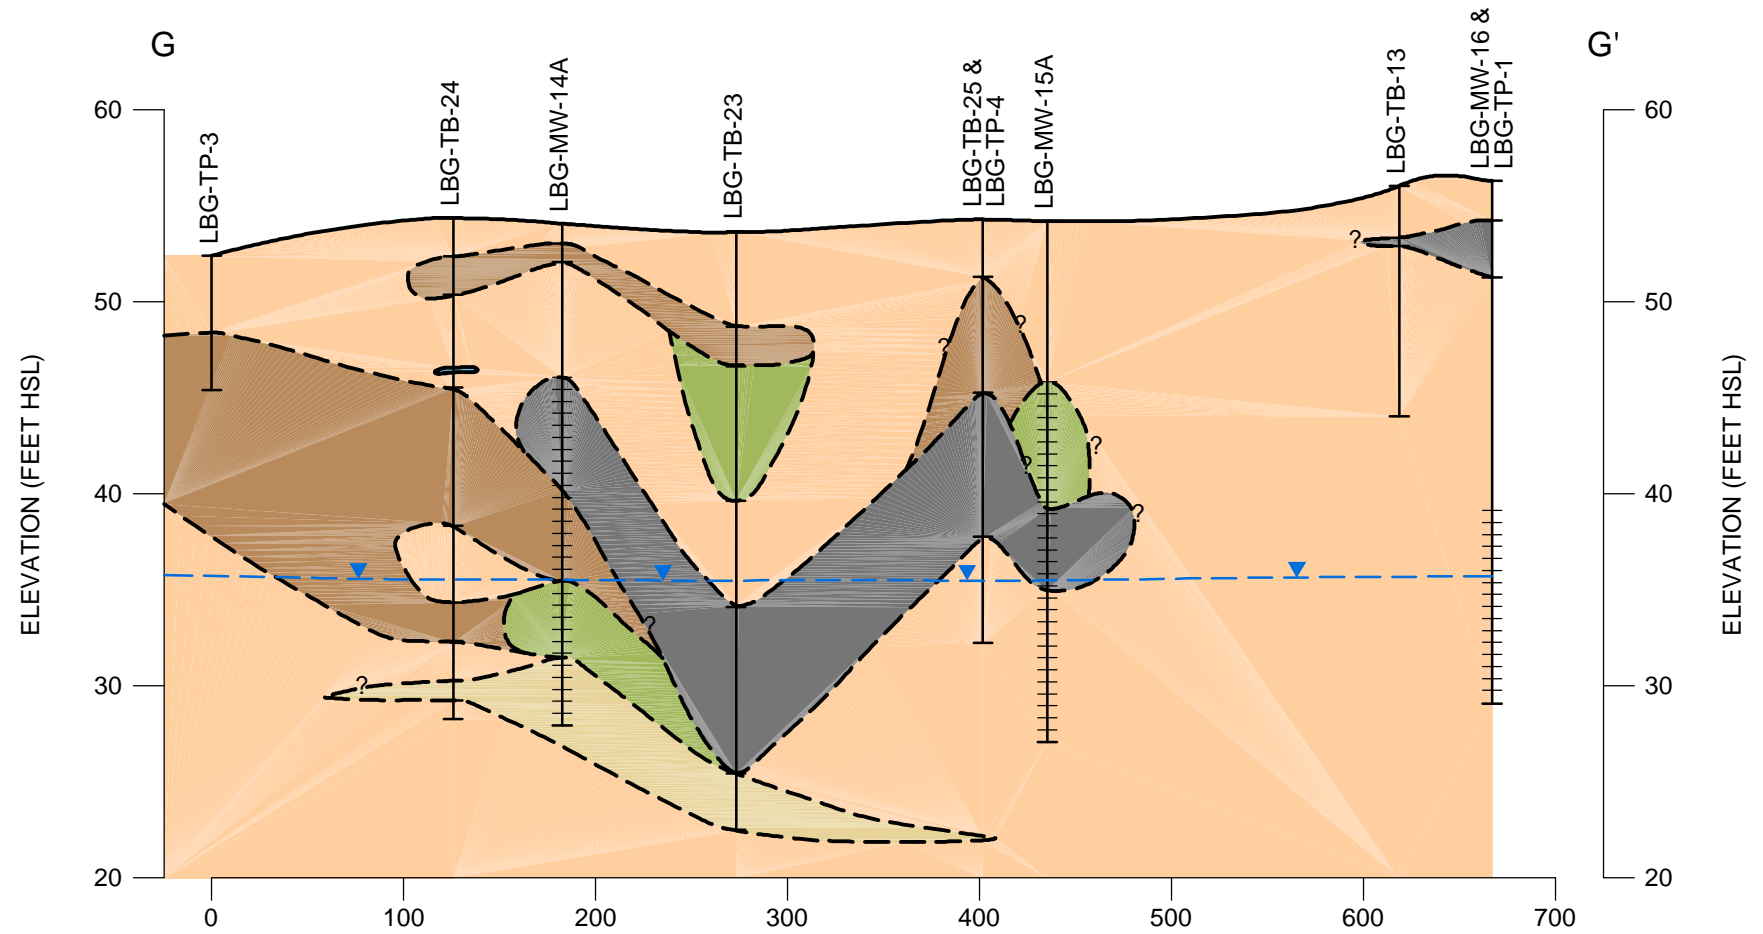


LEGEND


- PRIMARILY SANDS AND SILT
- ORGANIC SILT AND CLAY
- BLACK MATRIX FILL WITH BUILDING DEBRIS
- WELL SCREEN
- BLACK MATRIX FILL
- BUILDING DEBRIS
- GRAY SILT AND CLAY
- POTENTIOMETRIC SURFACE ON 9/12/02



**FORMER NEW HAVEN WATER COMPANY PROPERTIES
HAMDEN, CONNECTICUT**


CROSS-SECTION G - G'


DATE	REVISED	PREPARED BY: LEGGETTE, BRASHEARS & GRAHAM, INC. Professional Ground-Water and Environmental Engineering Services 126 Monroe Turnpike Trumbull, CT 06611 (203) 452-3100
		
DRAWN: TLC	CHECKED: MM	DATE: 12/19/02
		FIGURE: 9

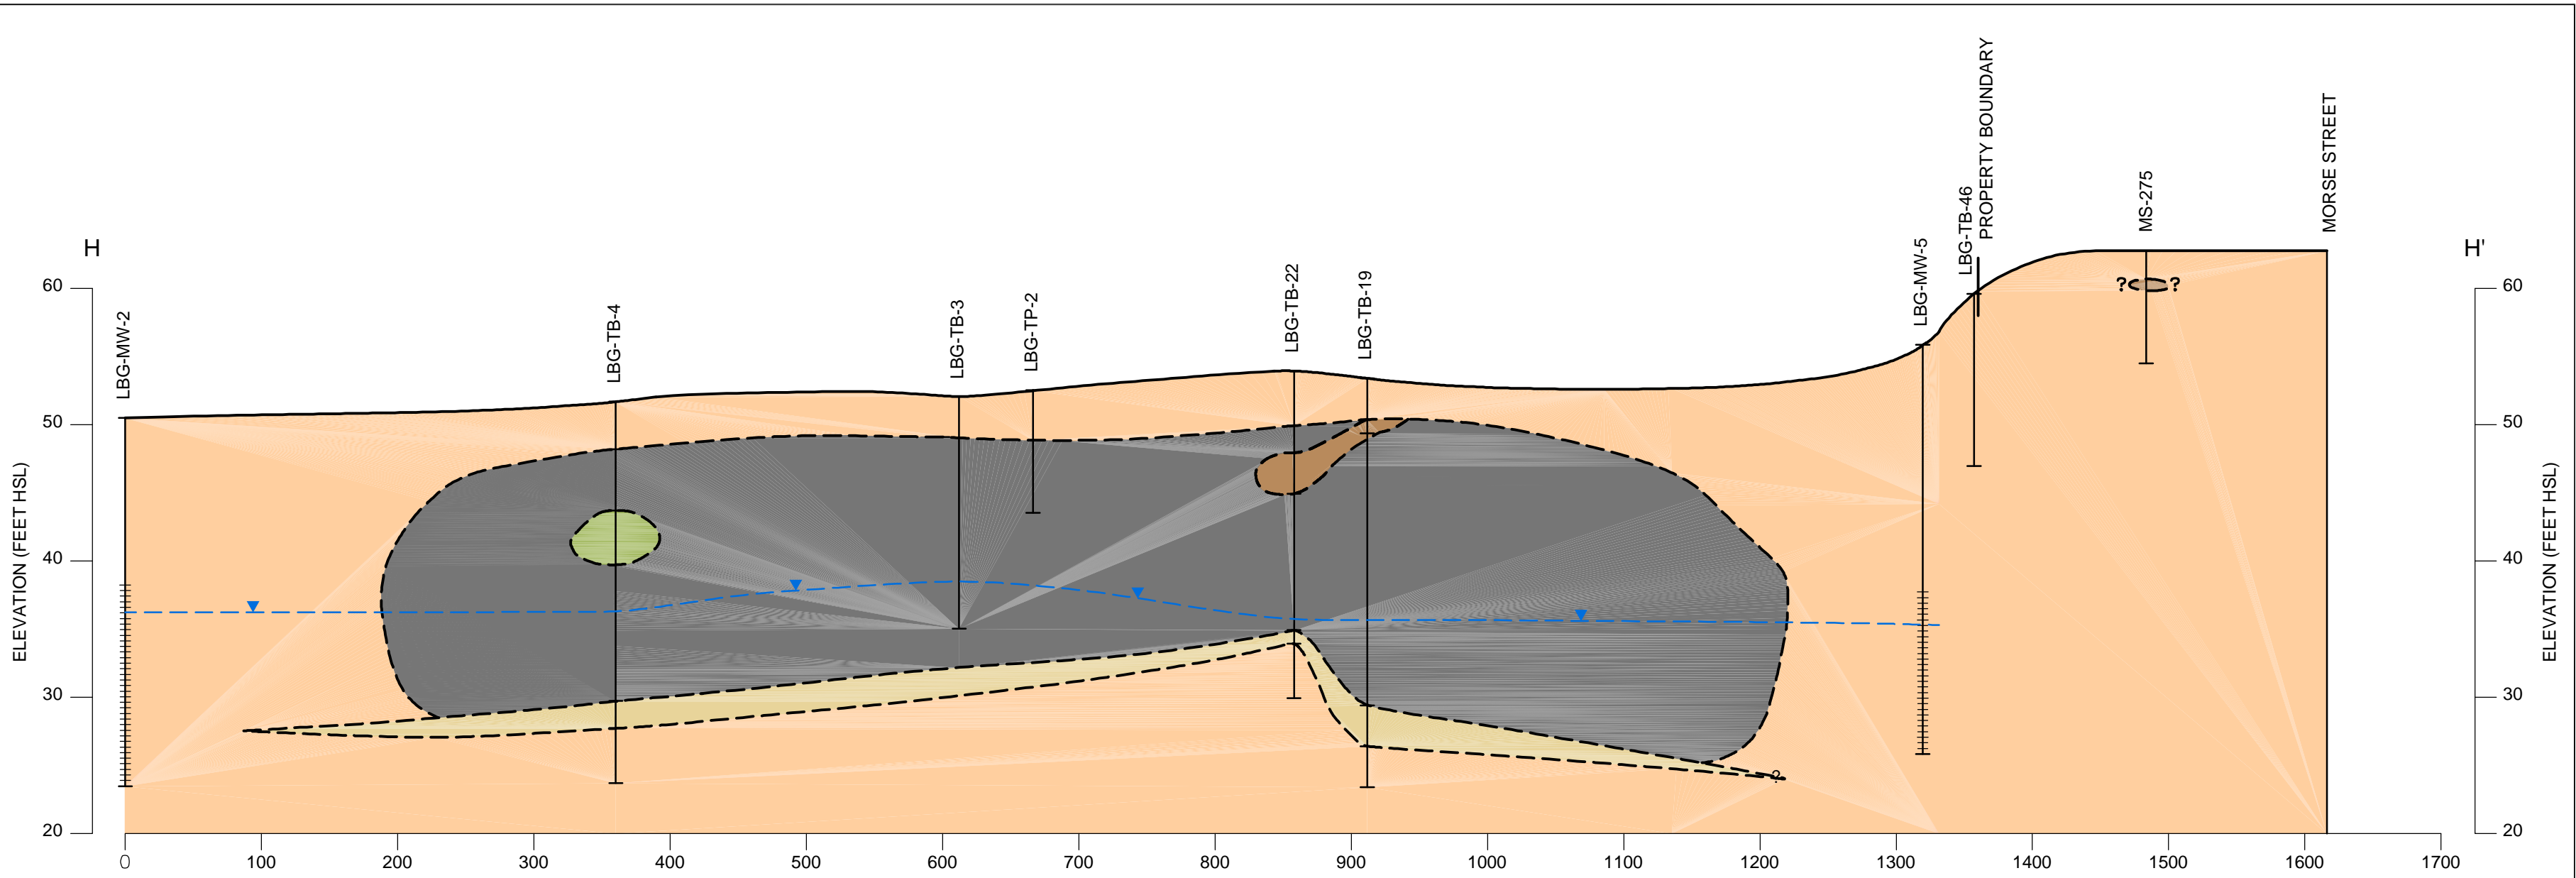


LEGEND

- PRIMARILY SANDS AND SILT
- ORGANIC SILT AND CLAY
- BLACK MATRIX FILL WITH BUILDING DEBRIS
- BLACK MATRIX FILL
- BUILDING DEBRIS
- POTENTIOMETRIC SURFACE ON 9/12/02
- WELL SCREEN

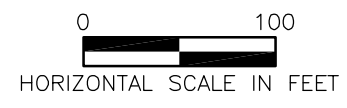

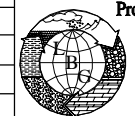FORMER NEW HAVEN WATER COMPANY PROPERTIES HAMDEN, CONNECTICUT			
CROSS-SECTION H - H'			
DATE	REVISED	PREPARED BY: LEGGETTE, BRASHEARS & GRAHAM, INC. Professional Ground-Water and Environmental Engineering Services	
		 126 Monroe Turnpike Trumbull, CT 06611 (203) 452-3100	
DRAWN: TLC	CHECKED: MM	DATE: 12/19/02	FIGURE: 10

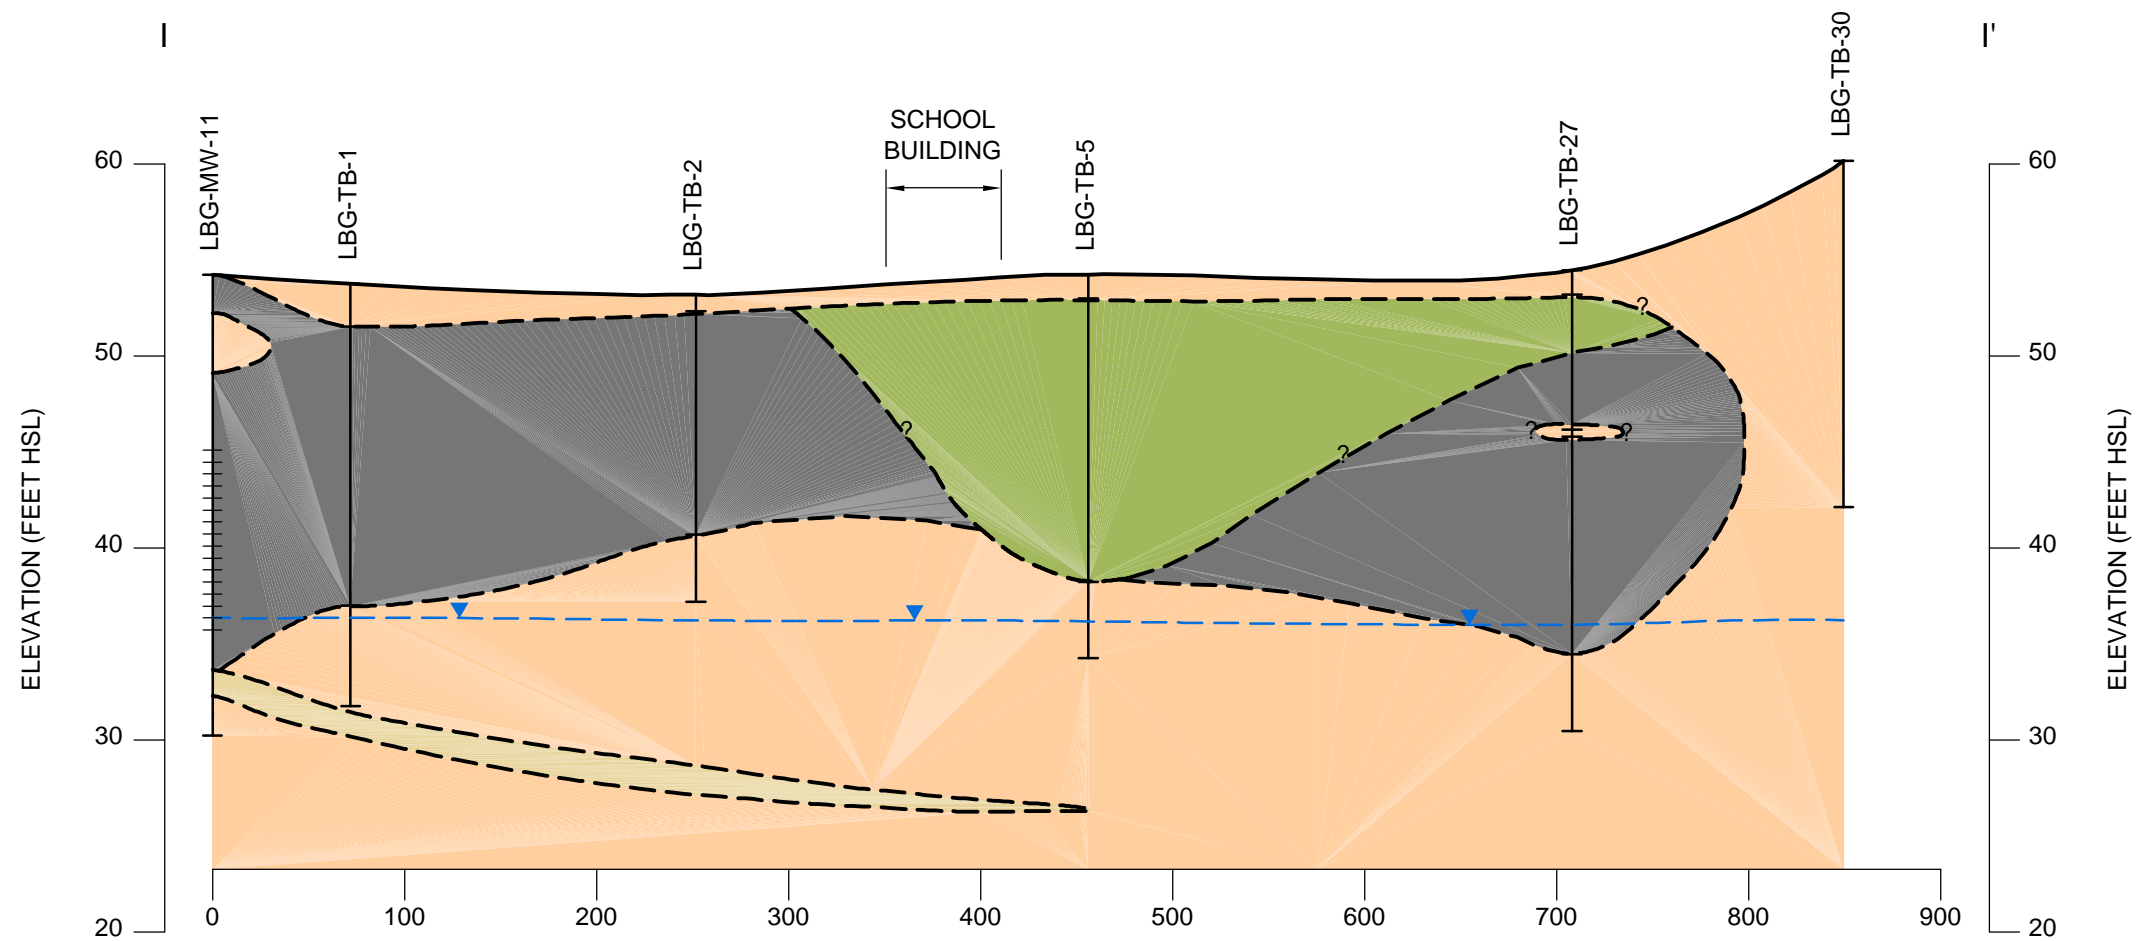

LEGEND


- PRIMARILY SANDS AND SILT
- ORGANIC SILT AND CLAY
- BLACK MATRIX FILL WITH BUILDING DEBRIS
- BLACK MATRIX FILL
- POTENTIOMETRIC SURFACE ON 9/12/02
- WELL SCREEN



**FORMER NEW HAVEN WATER COMPANY PROPERTIES
HAMDEN, CONNECTICUT**

CROSS-SECTION I - I'

DATE	REVISED	PREPARED BY: LEGGETTE, BRASHEARS & GRAHAM, INC. Professional Ground-Water and Environmental Engineering Services 126 Monroe Turnpike Trumbull, CT 06611 (203) 452-3100
DRAWN: TLC	CHECKED: MM	DATE: 12/19/02
		FIGURE: 11

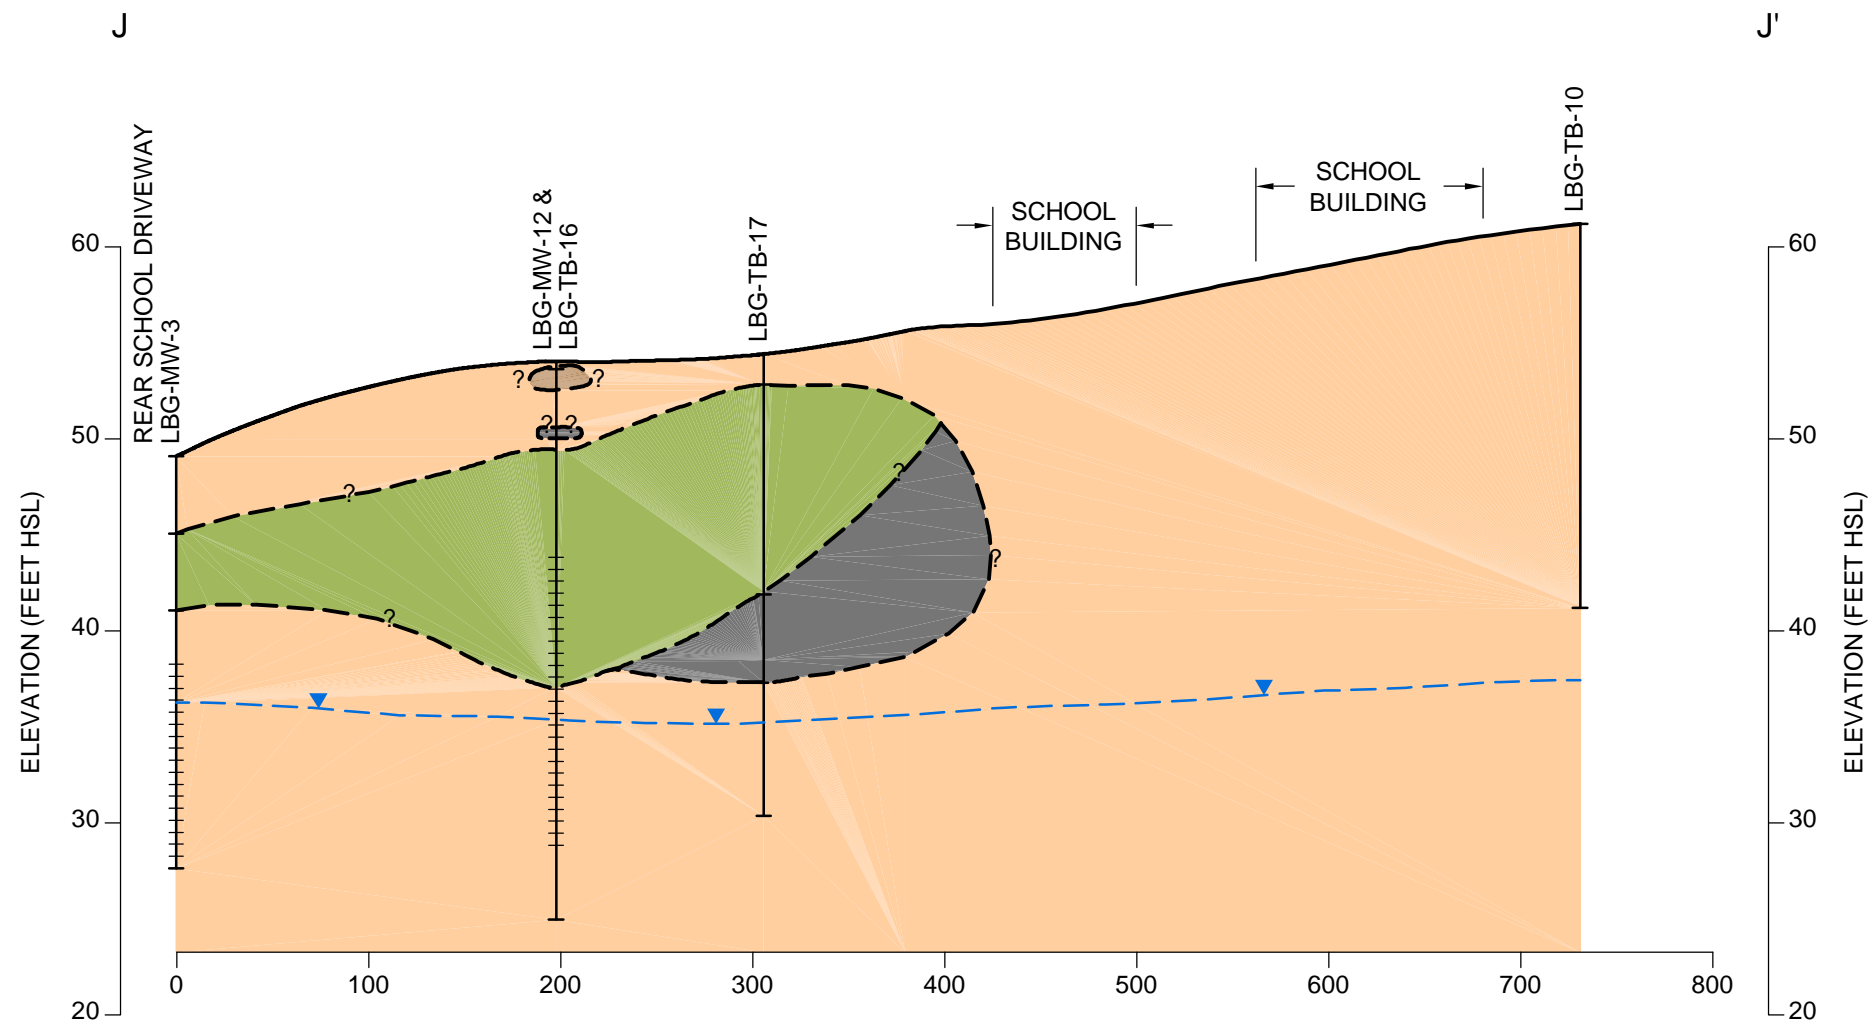


LEGEND


- PRIMARILY SANDS AND SILT
- BLACK MATRIX FILL WITH BUILDING DEBRIS
- BLACK MATRIX FILL
- BUILDING DEBRIS
- WELL SCREEN
- POTENTIOMETRIC SURFACE ON 9/12/02








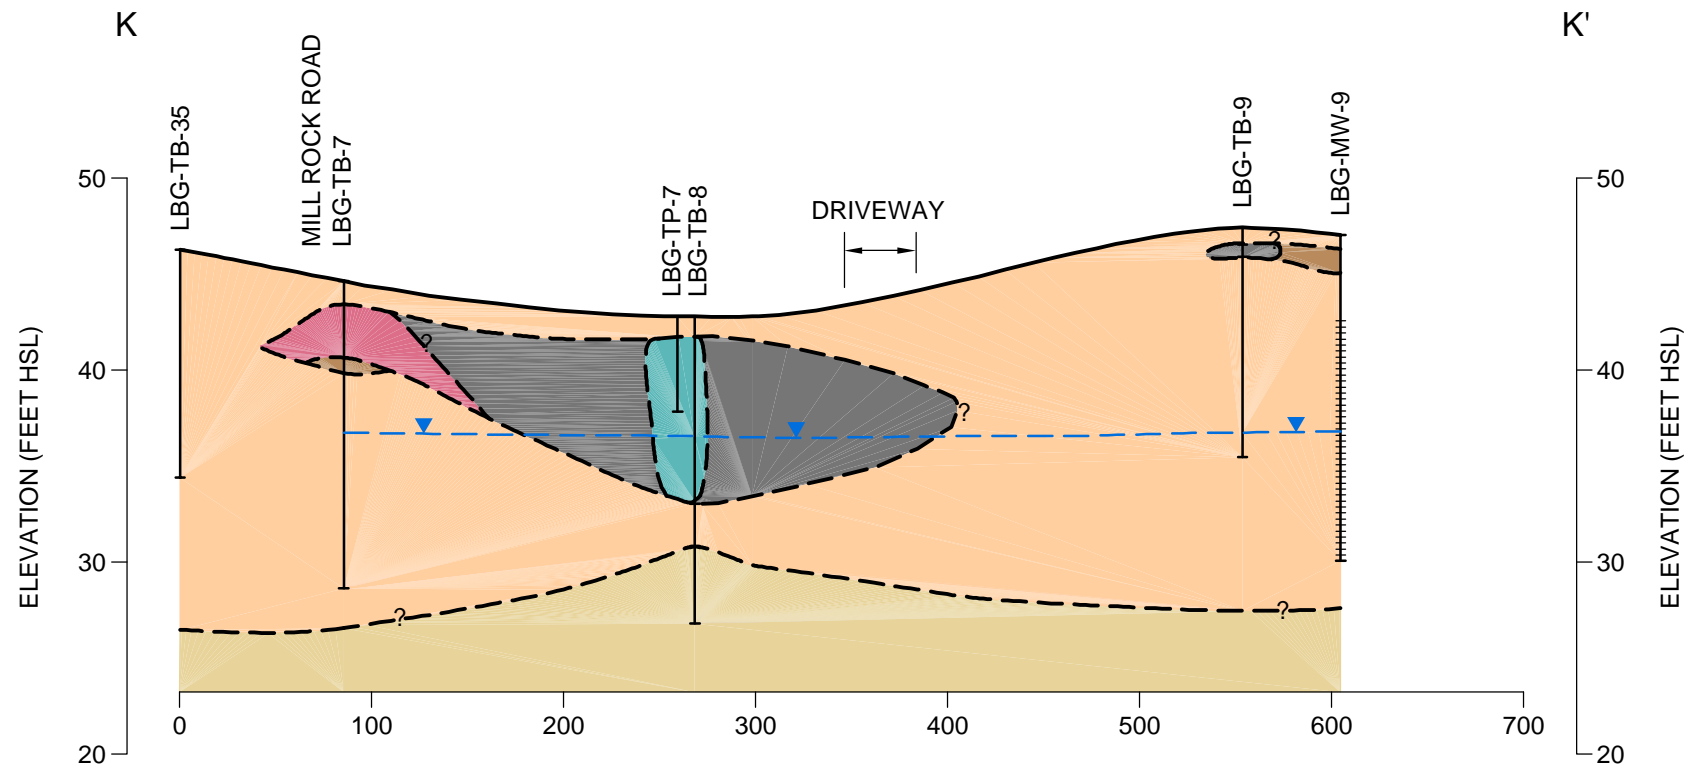


**FORMER NEW HAVEN WATER COMPANY PROPERTIES
HAMDEN, CONNECTICUT**

CROSS-SECTION J - J'

DATE	REVISED	PREPARED BY: LEGGETTE, BRASHEARS & GRAHAM, INC. Professional Ground-Water and Environmental Engineering Services 126 Monroe Turnpike Trumbull, CT 06611 (203) 452-3100
		
DRAWN: TLC	CHECKED: MM	DATE: 12/19/02
		FIGURE: 12

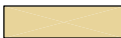

LEGEND

- | | | | |
|---|--|--|--------------------------------------|
|  | PRIMARILY SANDS AND SILT |  | BLACK MATRIX FILL |
|  | ORGANIC SILT AND CLAY |  | BUILDING DEBRIS |
|  | THIN LAYERS OF BLACK MATRIX FILL, BUILDING DEBRIS AND DOMESTIC WASTE |  | BLACK MATRIX FILL AND DOMESTIC WASTE |
|  | POTENTIOMETRIC SURFACE ON 9/12/02 |  | WELL SCREEN |



**FORMER NEW HAVEN WATER COMPANY PROPERTIES
HAMDEN, CONNECTICUT**

CROSS-SECTION K - K'

DATE	REVISED	PREPARED BY:
		LEGGETTE, BRASHEARS & GRAHAM, INC.
		Professional Ground-Water and Environmental Engineering Services
		126 Monroe Turnpike
		Trumbull, CT 06611
		(203) 452-3100
DRAWN:	TLC	CHECKED: MM
DATE:	12/19/02	FIGURE: 13